


Willow Creek Select Series Permeable Pavers

Filled with ¼ - ⅜" open graded stone, no fines (ASTM No. 8 or No. 9)

6" minimum

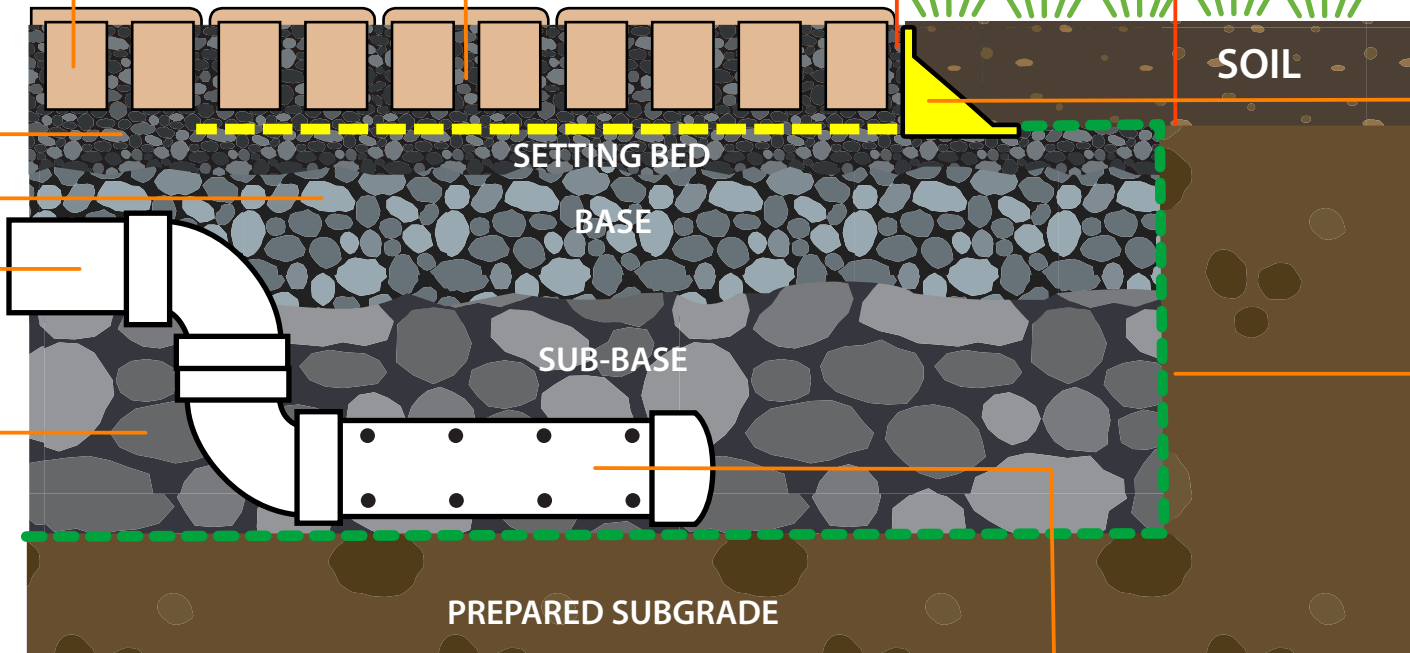

SEK PermEdge™
Plastic edge restraint
(attached grid extends
48" beneath pavers)

Non-woven geotextile fabric

Note: For illustrative purposes only.

Site specific or 8" minimum of 1½ - 3" open graded stone, no fines (ASTM No. 2)

4" diameter non perforated pipe to drain overflow water

4" minimum of ¾ - 1" open graded stone, no fines (ASTM No. 57)

2" of ¼ - ⅜" open graded stone, no fines (ASTM No. 8 or No. 9)

4" diameter perforated pipe spaced & sloped to
drain overflow water (optional)

Select Series Permeable Pavement System with SEK PermEdge Residential Pedestrian and Vehicular Cross Section