


Willow Creek Select Series Permeable Pavers

Filled with ¼" - ⅜" open-graded stone, no fines (ASTM No. 8 or No. 9)

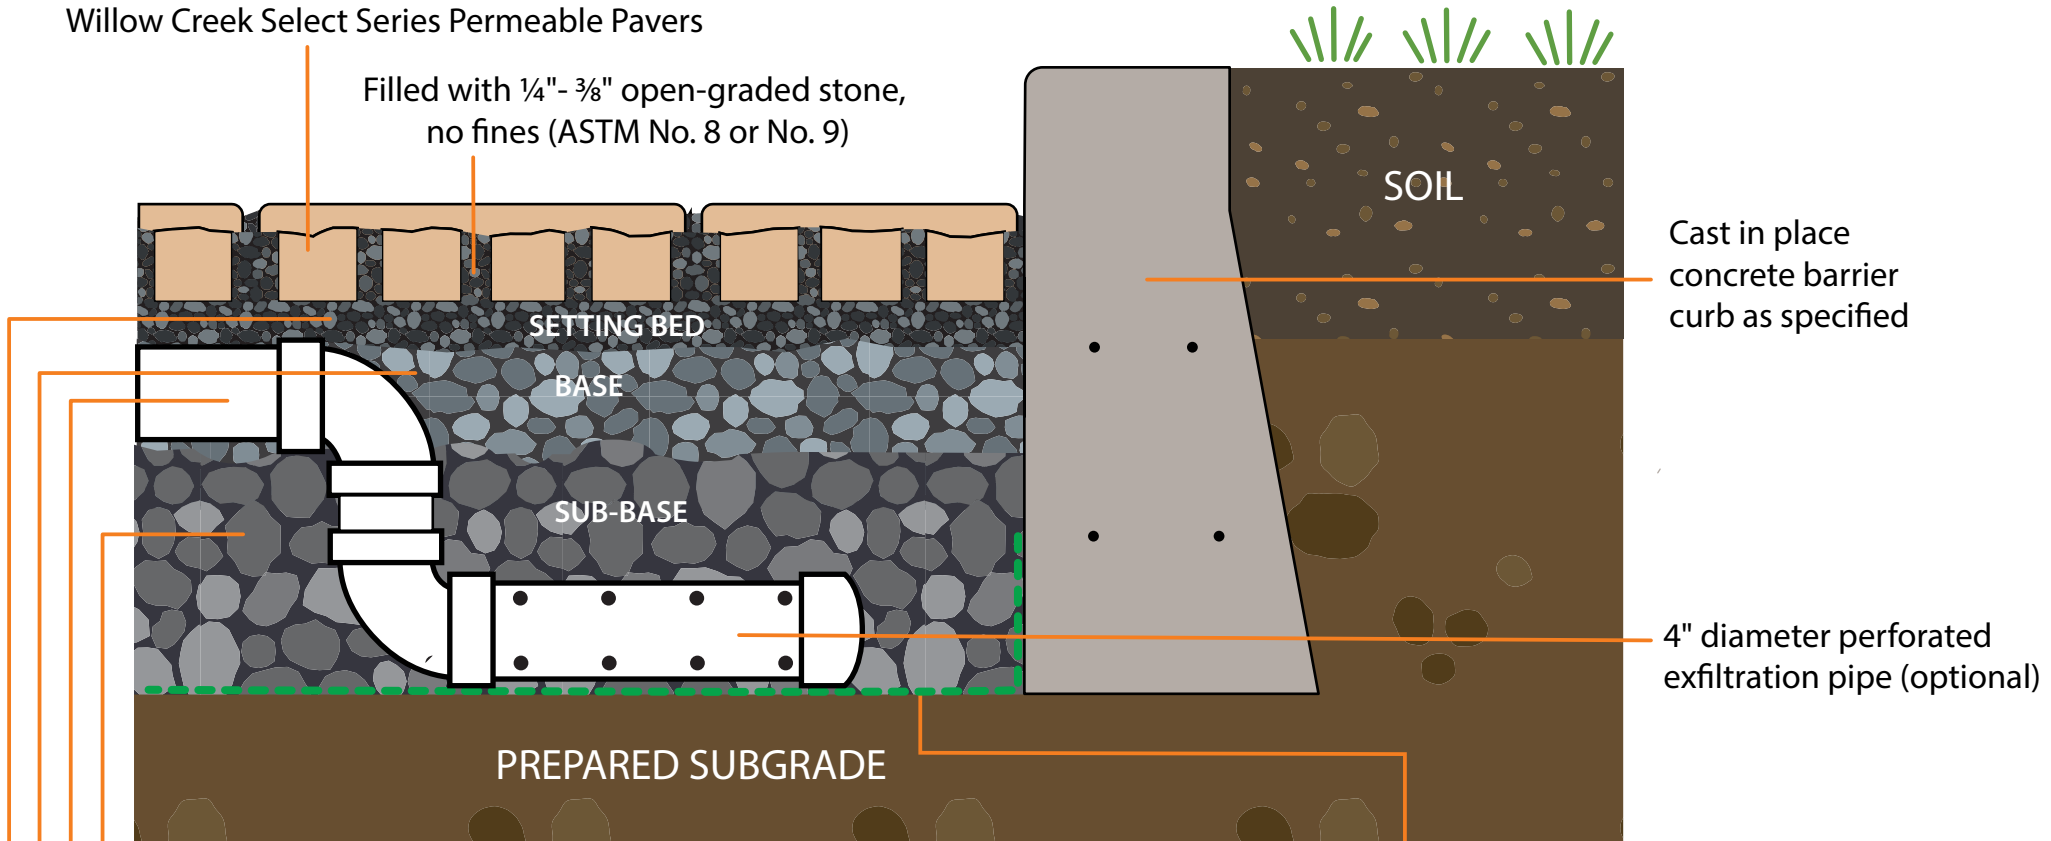

Note: For illustrative purposes only.

Site specific or 12" minimum of 1½ - 3" open graded stone, no fines (ASTM No. 2)

4" diameter non perforated pipe to drain overflow water

4" minimum of ¾ - 1" open graded stone, no fines (ASTM No. 57)

2" minimum of ¼ - ⅜" open graded stone, no fines (ASTM No. 8 or No. 9)

Cast in place concrete barrier curb as specified

4" diameter perforated exfiltration pipe (optional)

Non-woven geotextile fabric as per final engineering design

## Select Series Permeable Pavement System Vehicular Street and Parking Cross Section