


Willow Creek Aqua-Loc™ Permeable Pavers  
Directly placed on grid welded to edging

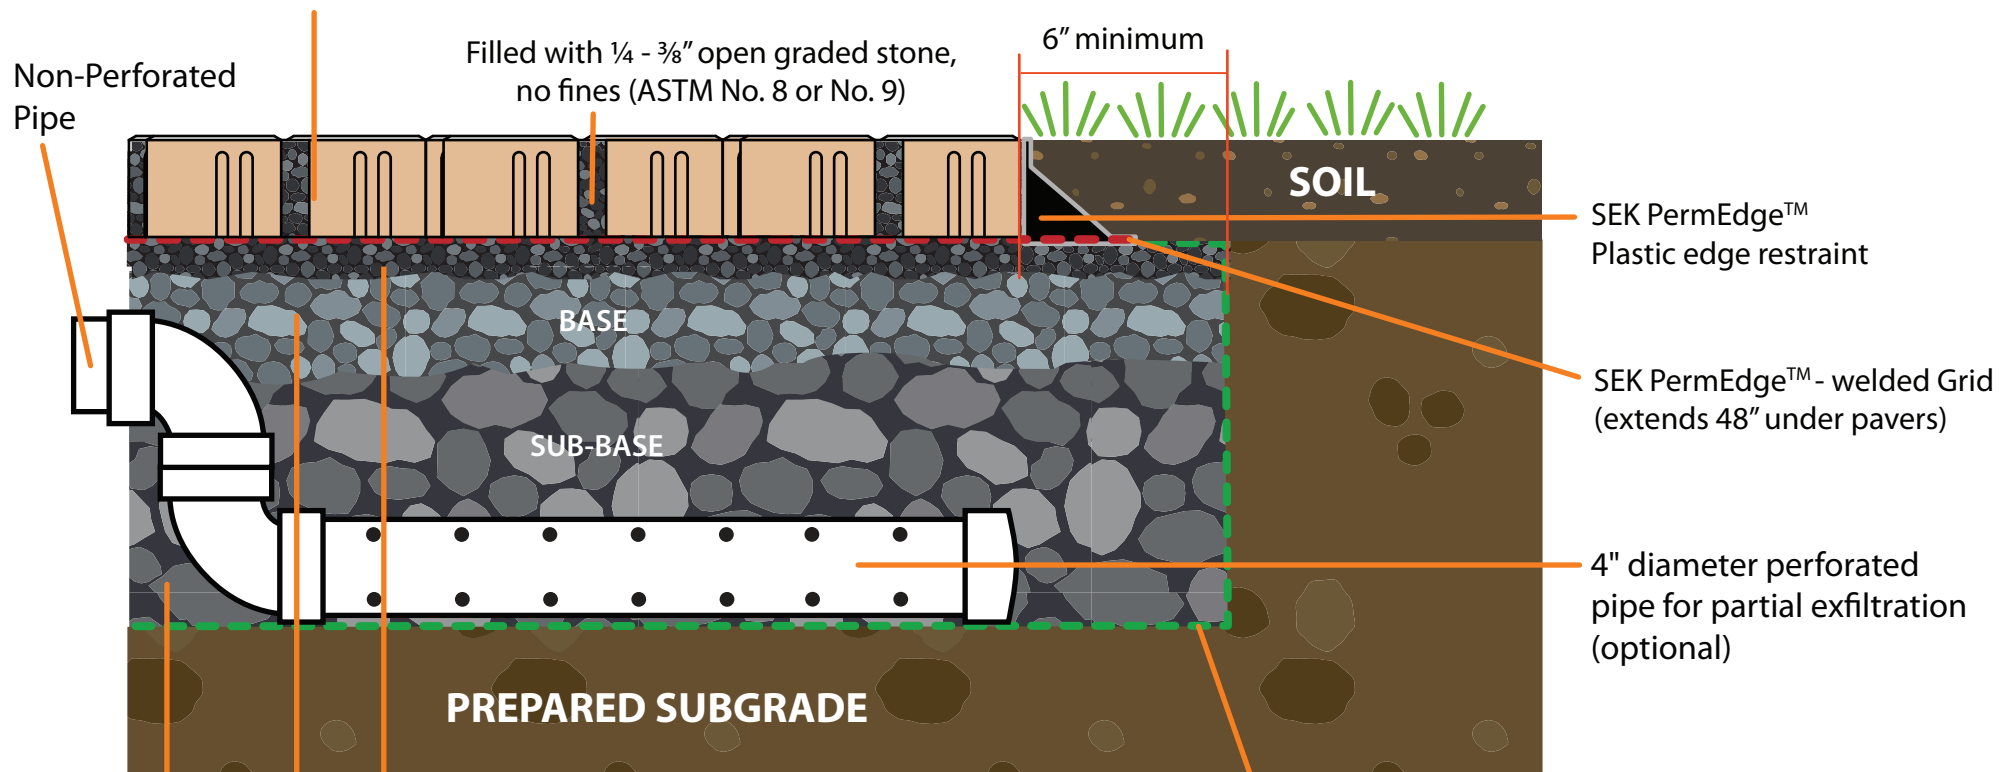

Note: For illustrative purposes only.

2" of 1/4" - 3/8" open-graded stone, no fines (ASTM No. 8 or No. 9)

4" of 3/4" - 1 1/2" open-graded stone, no fines (ASTM No. 57)

Site specific or min. 12" of 1 1/2" - 3" open-graded stone, no fines (ASTM No. 2)

(Optional) Non-woven Separating Fabric as per final engineering design

## Aqua-Loc® Permeable Pavement System Residential Pedestrian and Vehicular Cross Section Using SEK PermEdge™