


Willow Creek Eurostone[®] Permeable Pavers

Filled with ¼ - ⅜" open graded stone, no fines (ASTM No. 8 or No. 9)

18" or as specified

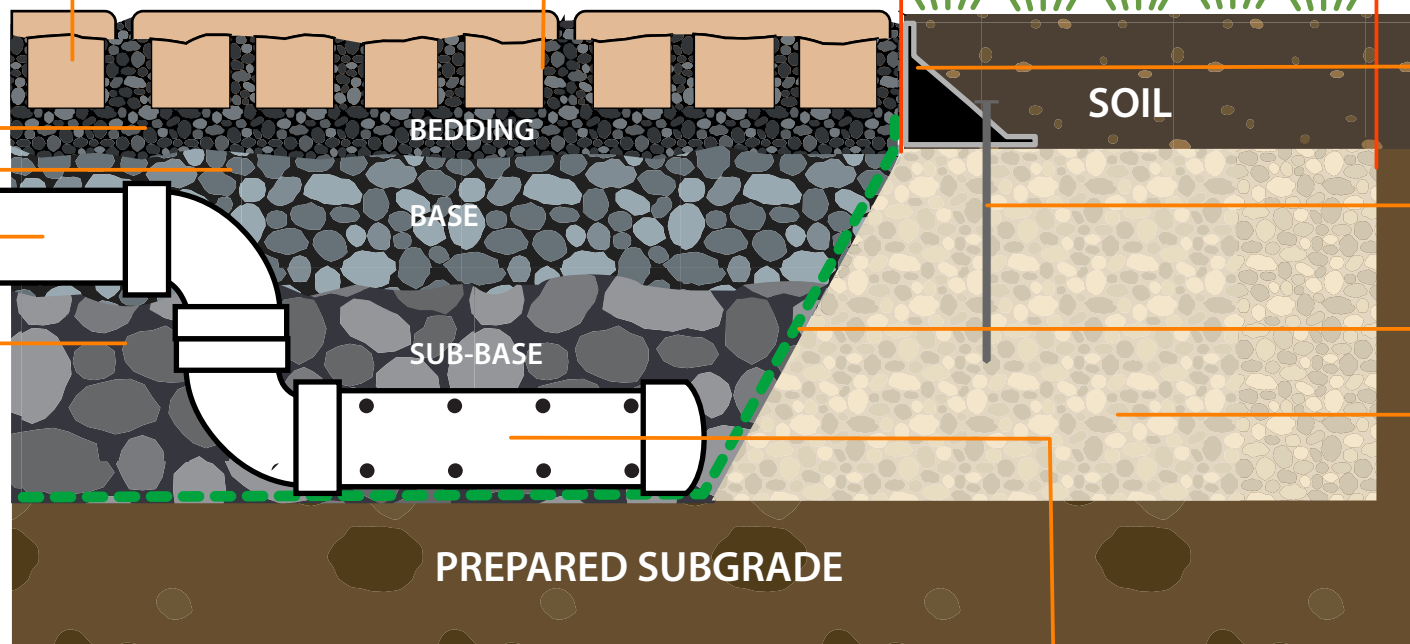

Plastic edge restraint

10" steel spike

Woven separating fabric

¾" minus (class 5) crushed compacted rock

PREPARED SUBGRADE

Note: For illustrative purposes only.

Site specific or 8" minimum of 1½ - 3" open graded stone, no fines (ASTM No. 2)

4" diameter non perforated pipe to drain overflow water

4" minimum of ¾ - 1" open graded stone, no fines (ASTM No. 57)

1½ - 2" minimum of ¼ - ⅜" open graded stone, no fines (ASTM No. 8 or No. 9)

4" diameter perforated pipe spaced & sloped to drain overflow water (optional)

Eurostone[®] Permeable Pavement System Residential Pedestrian and Vehicular Cross Section